

## BEILAGEN

- Plan Nr. 3108-0685-11 Variante Kreisel Lerchenfeld, Situation 1:500
- Plan Nr. 3108-0685-12 Variante LSA Lerchenfeld, Situation 1:500
- Plan Nr. 3108-0685-13 Variante Kreisel Langenrain, Situation 1:500
- Plan Nr. 3108-0685-13SK Variante Kreisel Langenrain Schleppkurven, Situation 1:500
- Plan Nr. 3108-0685-14 Variante LSA Langenrain 1, Situation 1:500
- Plan Nr. 3108-0685-14SK Variante LSA Langenrain 1 Schleppkurven, Situation 1:500
- Plan Nr. 3108-0685-15 Variante LSA Langenrain 2, Situation 1:500
- Plan Nr. 3108-0685-15SK Variante LSA Langenrain 2 Schleppkurven, Situation 1:500
- Plan Nr. 3108-0685-16 Variante LSA Langenrain 3, Situation 1:500
- Plan Nr. 3108-0685-16SK Variante LSA Langenrain 3 Schleppkurven, Situation 1:500
- Plan Nr. 3108-0685-17 Variante LSA Langenrain 4, Situation 1:500
- Plan Nr. 3108-0685-17SK Variante LSA Langenrain 4 Schleppkurven, Situation 1:500
- Plan Nr. 3108-0685-21 Parkierung Bahnhof Lütisburg Station, Situation 1:1000





Knoten Lerchenfeld, Bütschwil

# Situation 1:500

## Variante Kreisel Langenrain

01.12.2020 / wal


Plan Nr. 3108-0685-13

Wälli AG Ingenieure

wälli

CH-9008 St.Gallen T. 058 100 90 05 st.gallen@waelli.ch  
Heiligkreuzstrasse 5 www.waelli.ch

Ingenieure

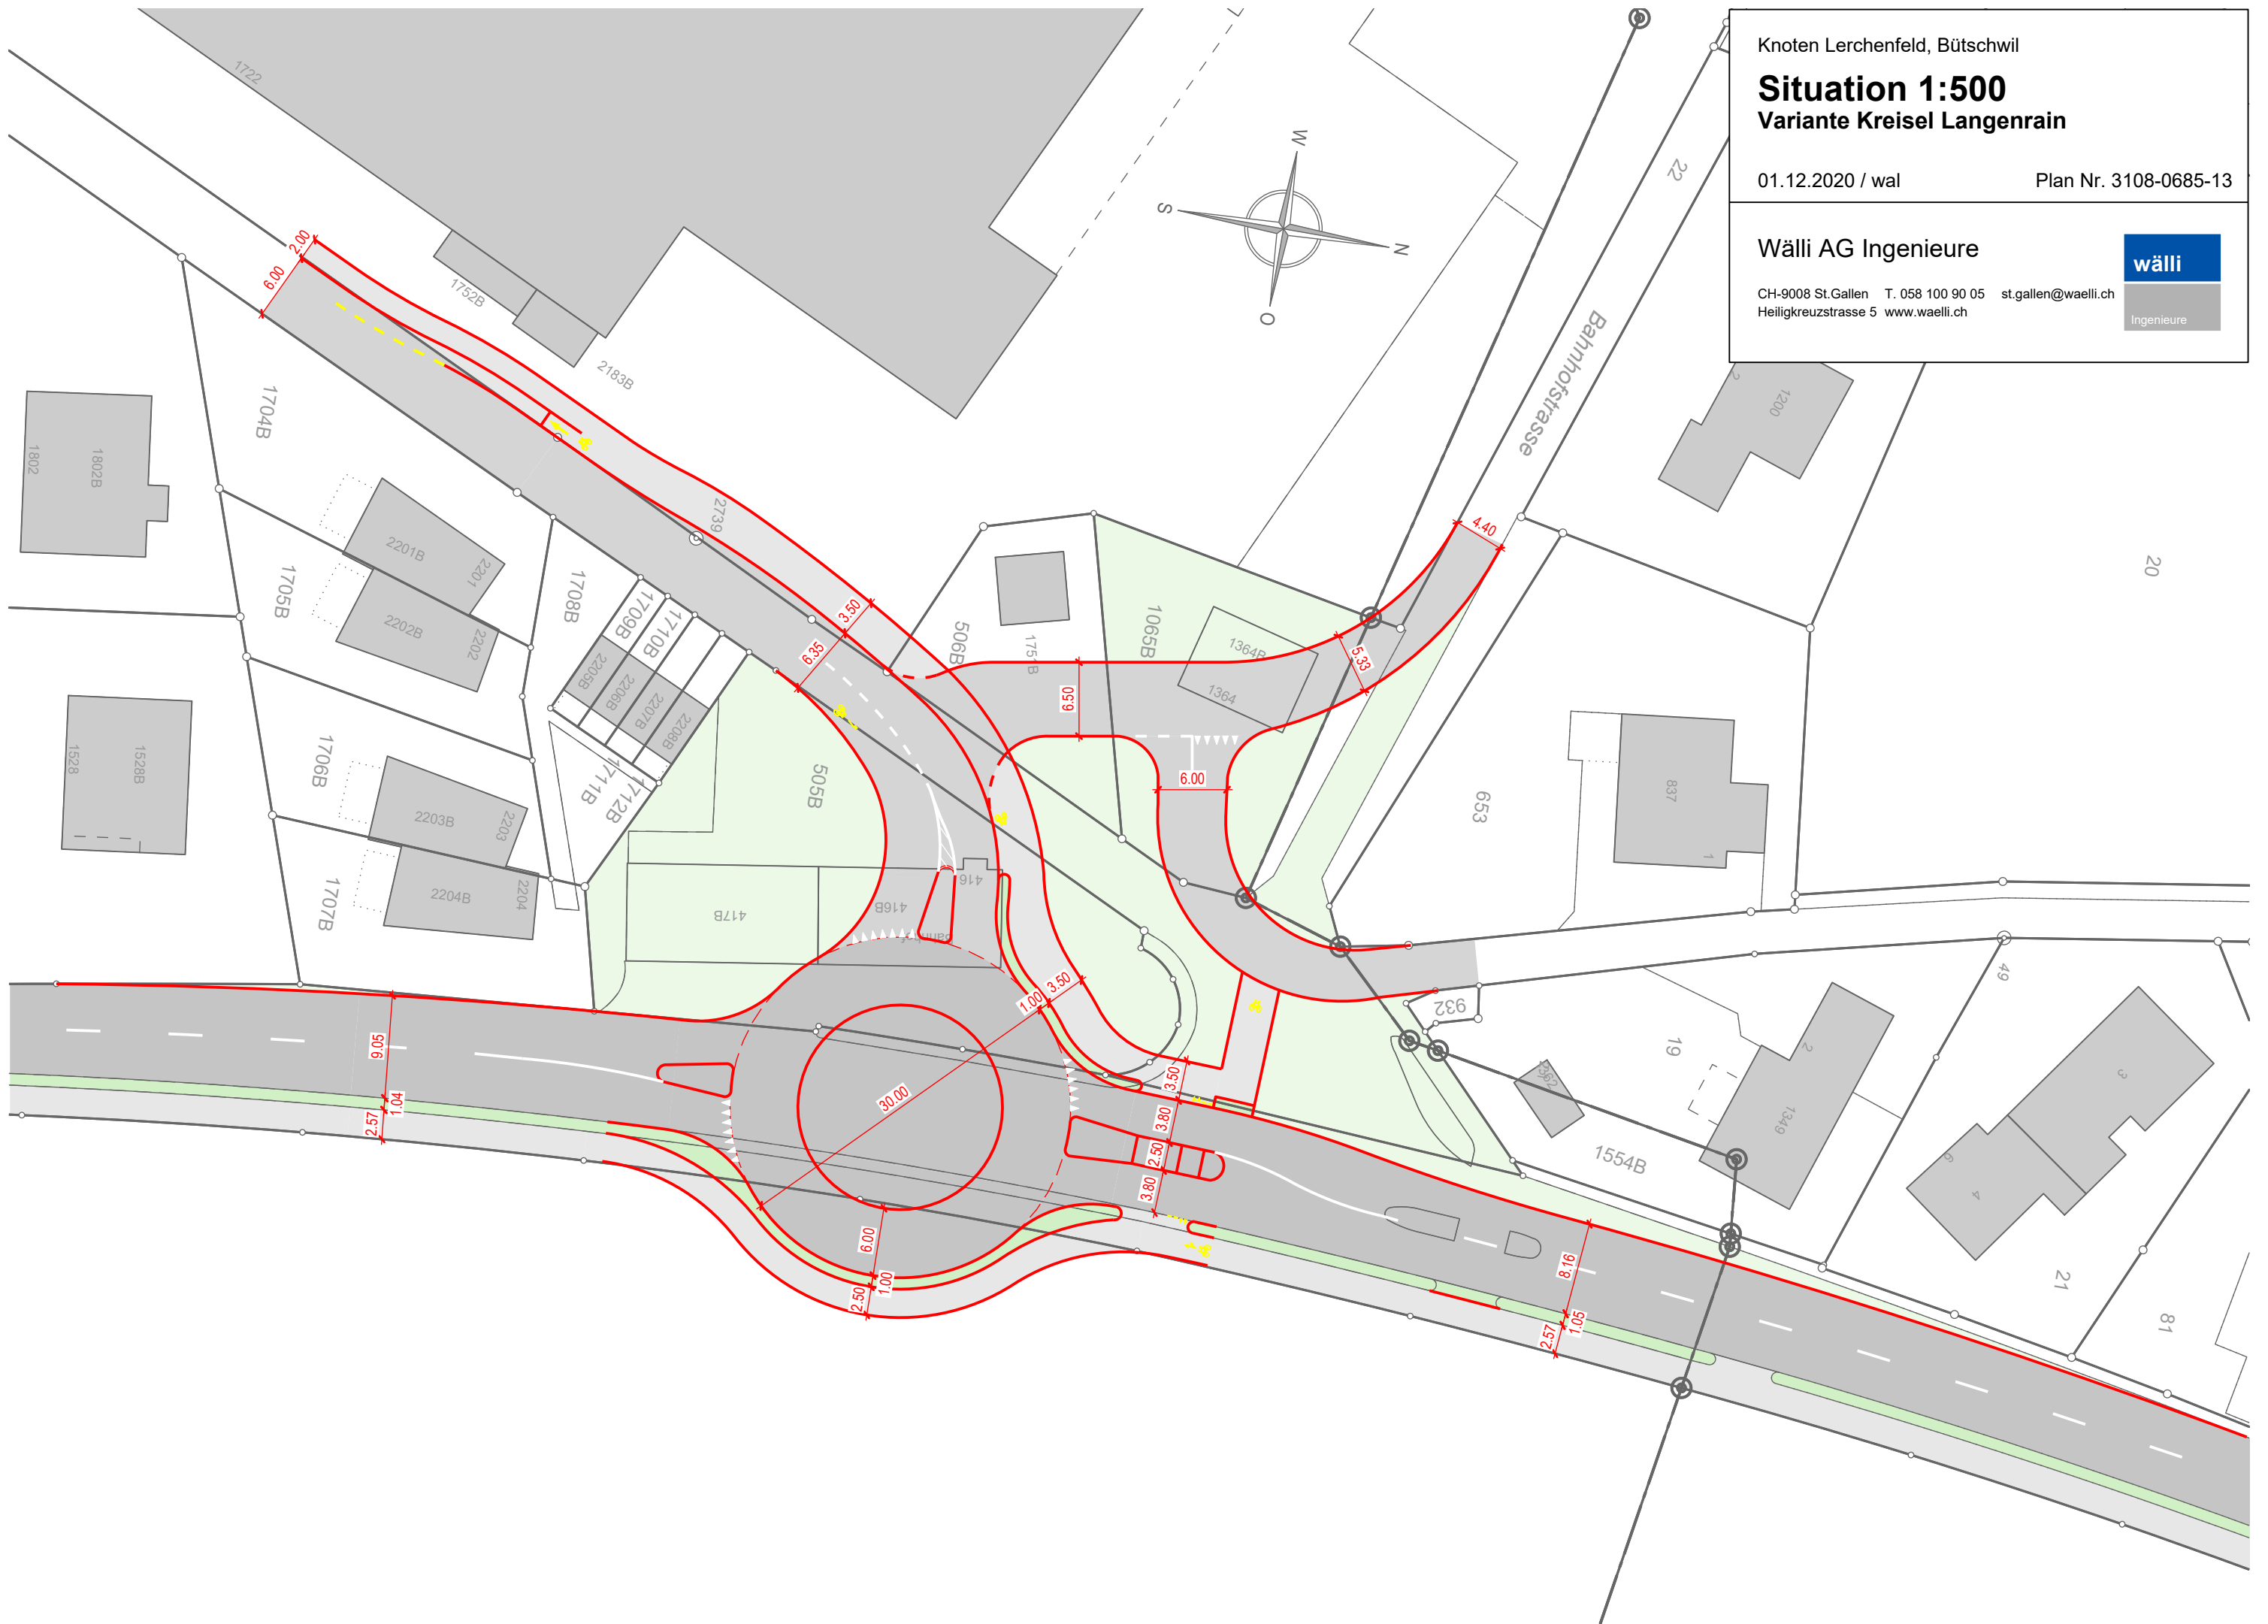

Knoten Lerchenfeld, Bütschwil

# Situation 1:500

## Variante Kreisel Langenrain

01.12.2020 / wal


Plan Nr. 3108-0685-13SK


Wälli AG Ingenieure

wälli

CH-9008 St.Gallen T. 058 100 90 05 st.gallen@waelli.ch  
Heiligkreuzstrasse 5 www.waelli.ch

Ingenieure

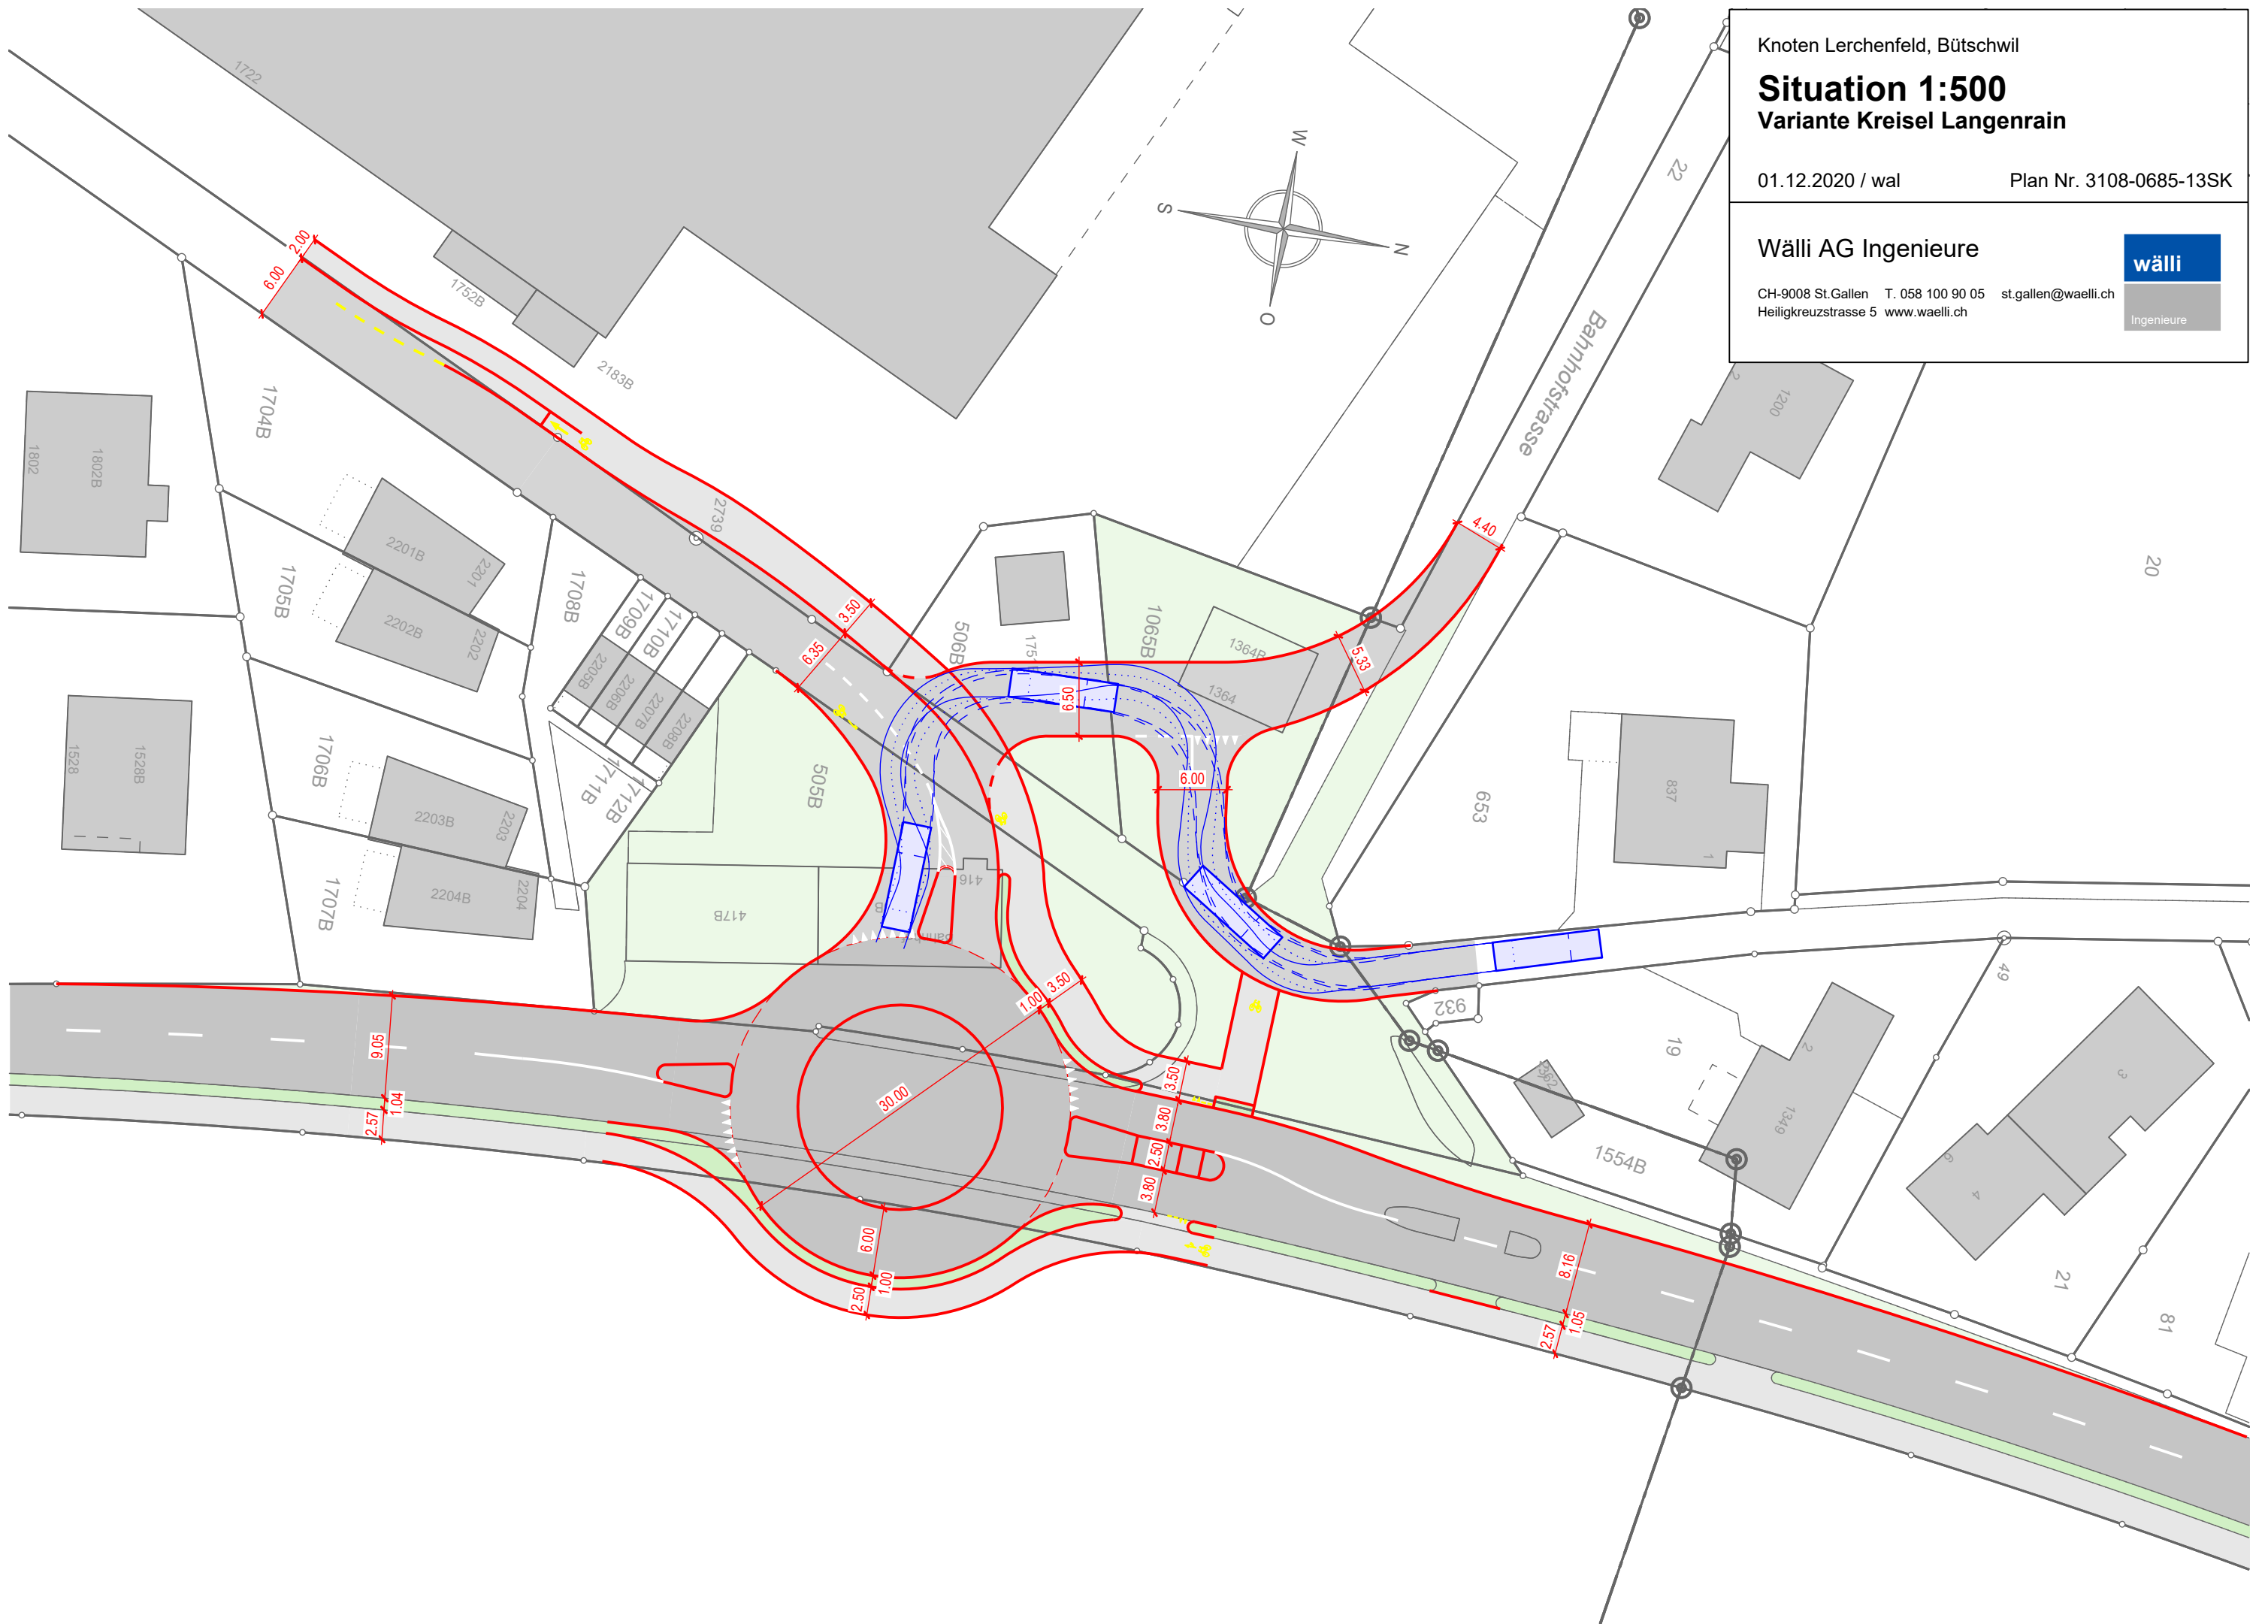

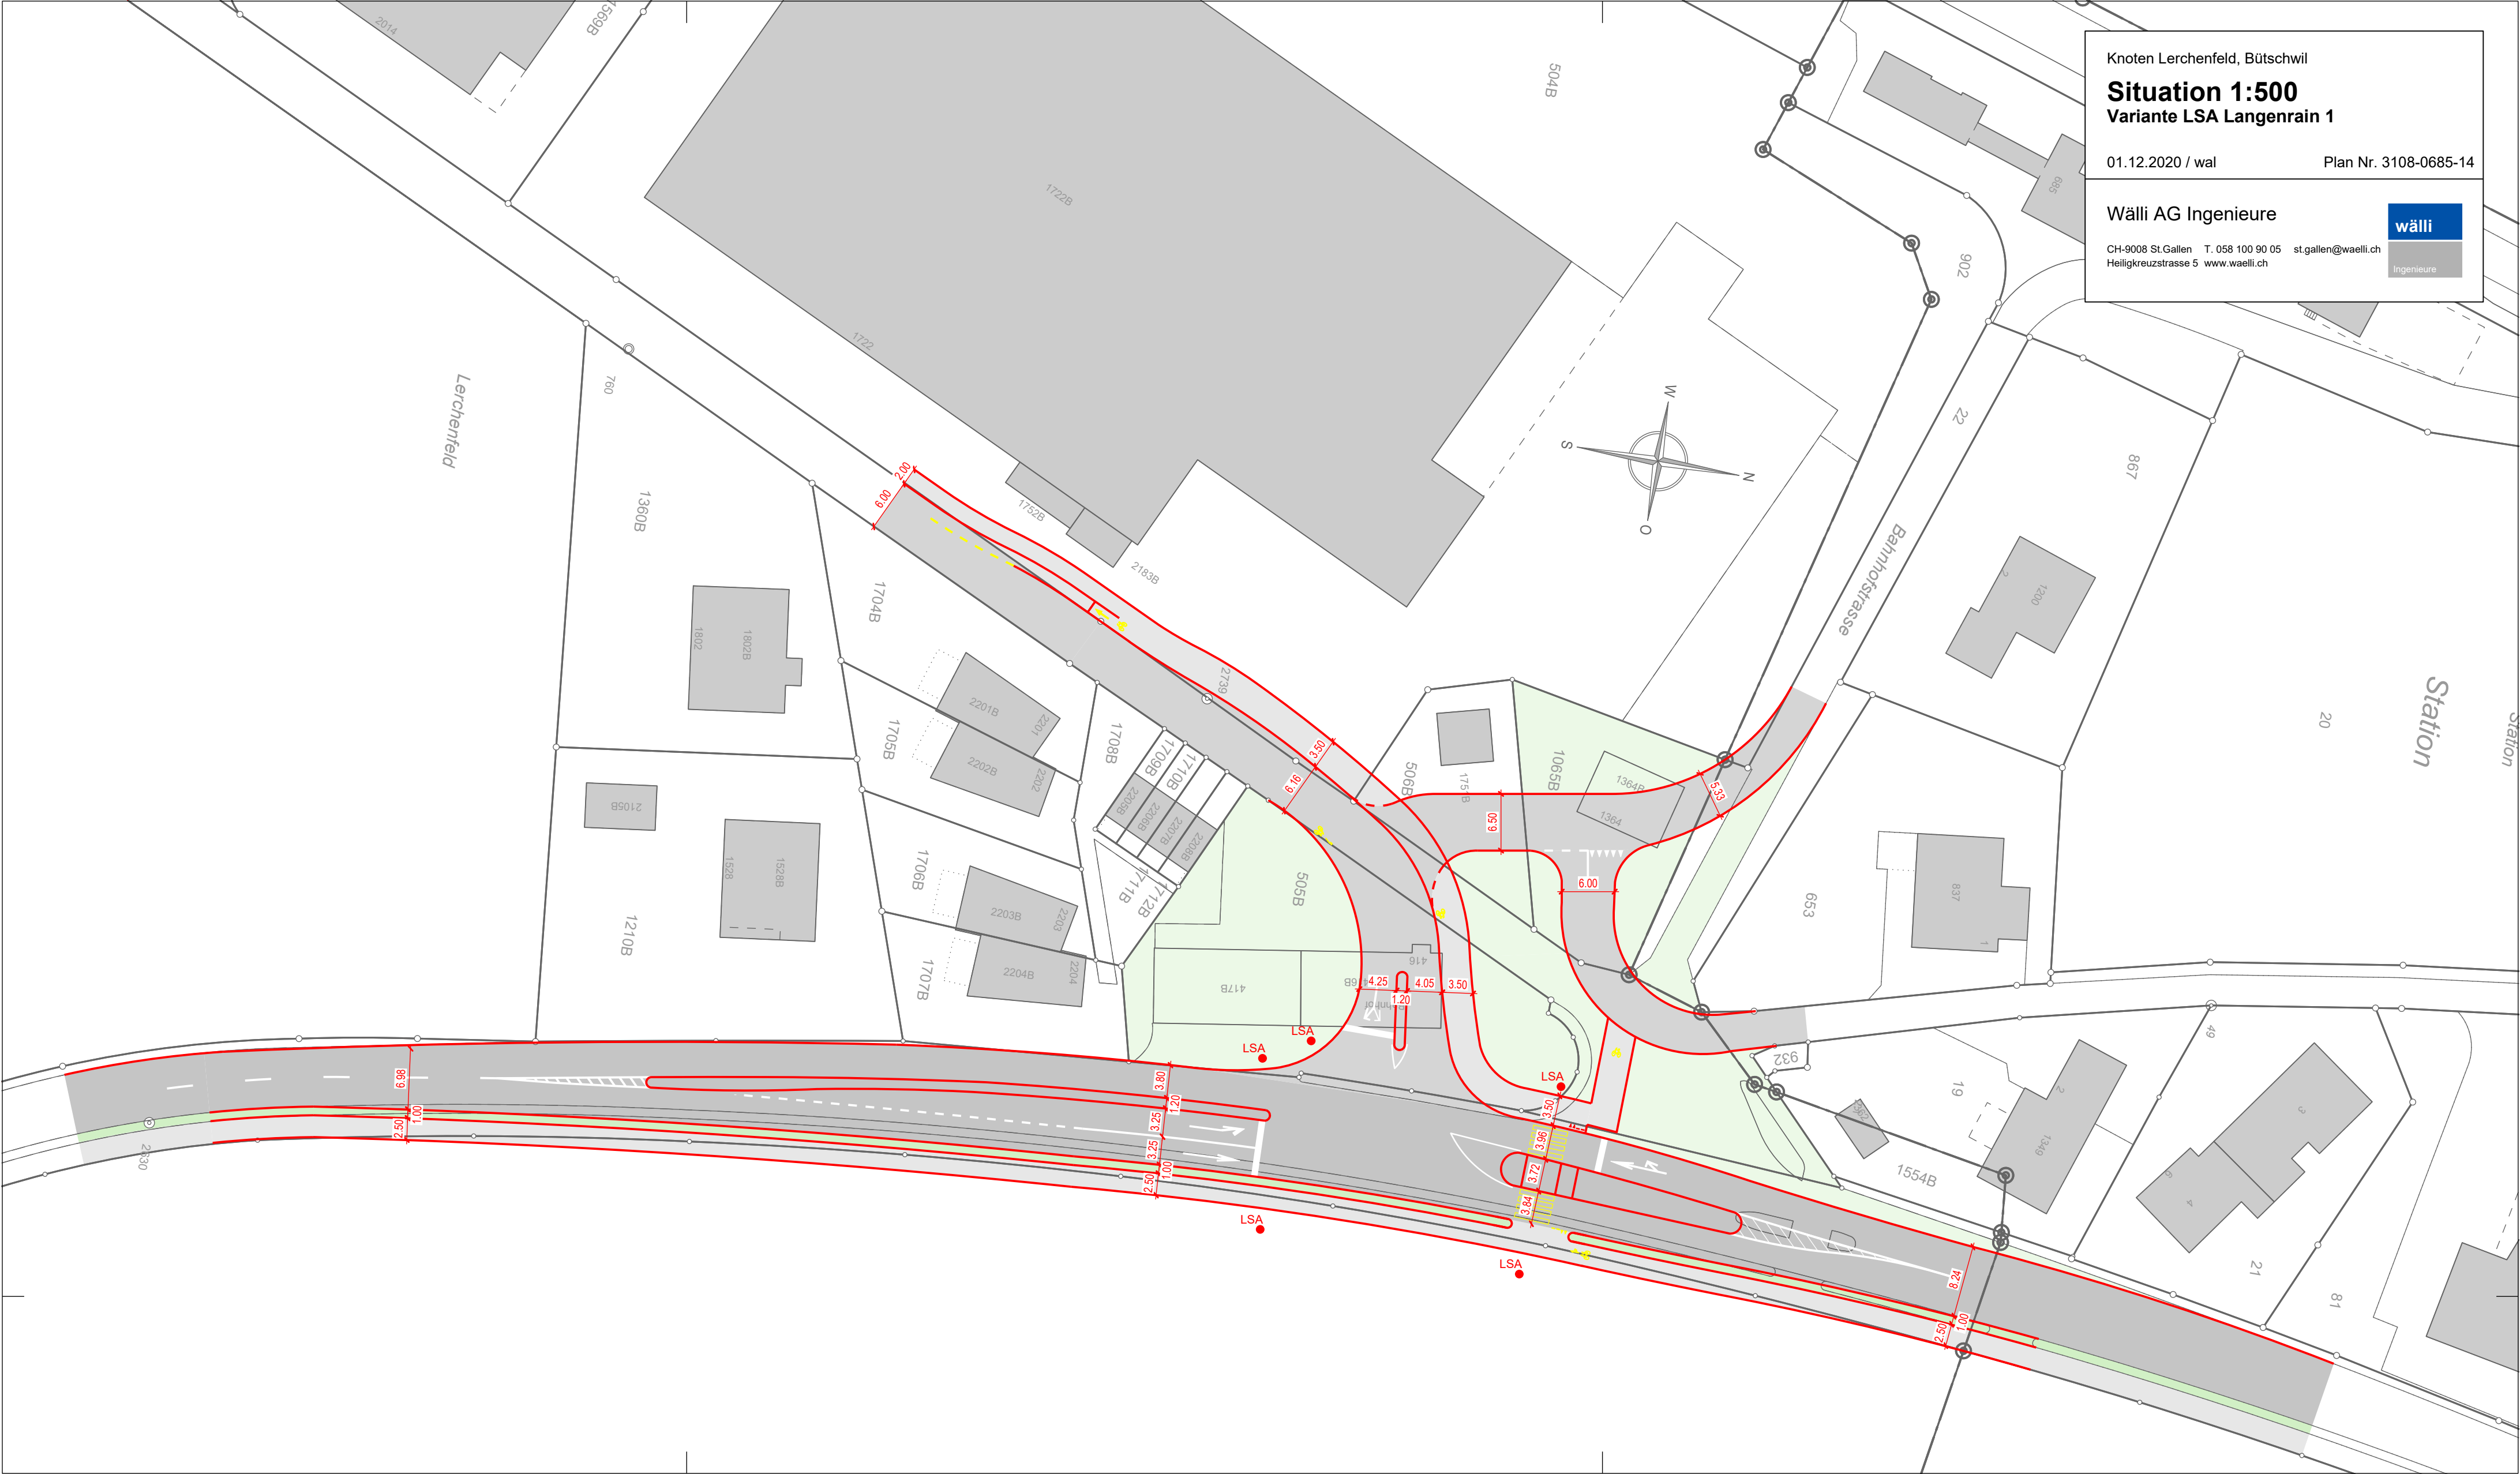





# Situation 1:500

## Variante LSA Langenrain 2

Wälli AG Ingenieure



CH-9008 St.Gallen T. 058 100 90 05 st.gallen@waelli.ch  
Heiligkreuzstrasse 5 www.waelli.ch

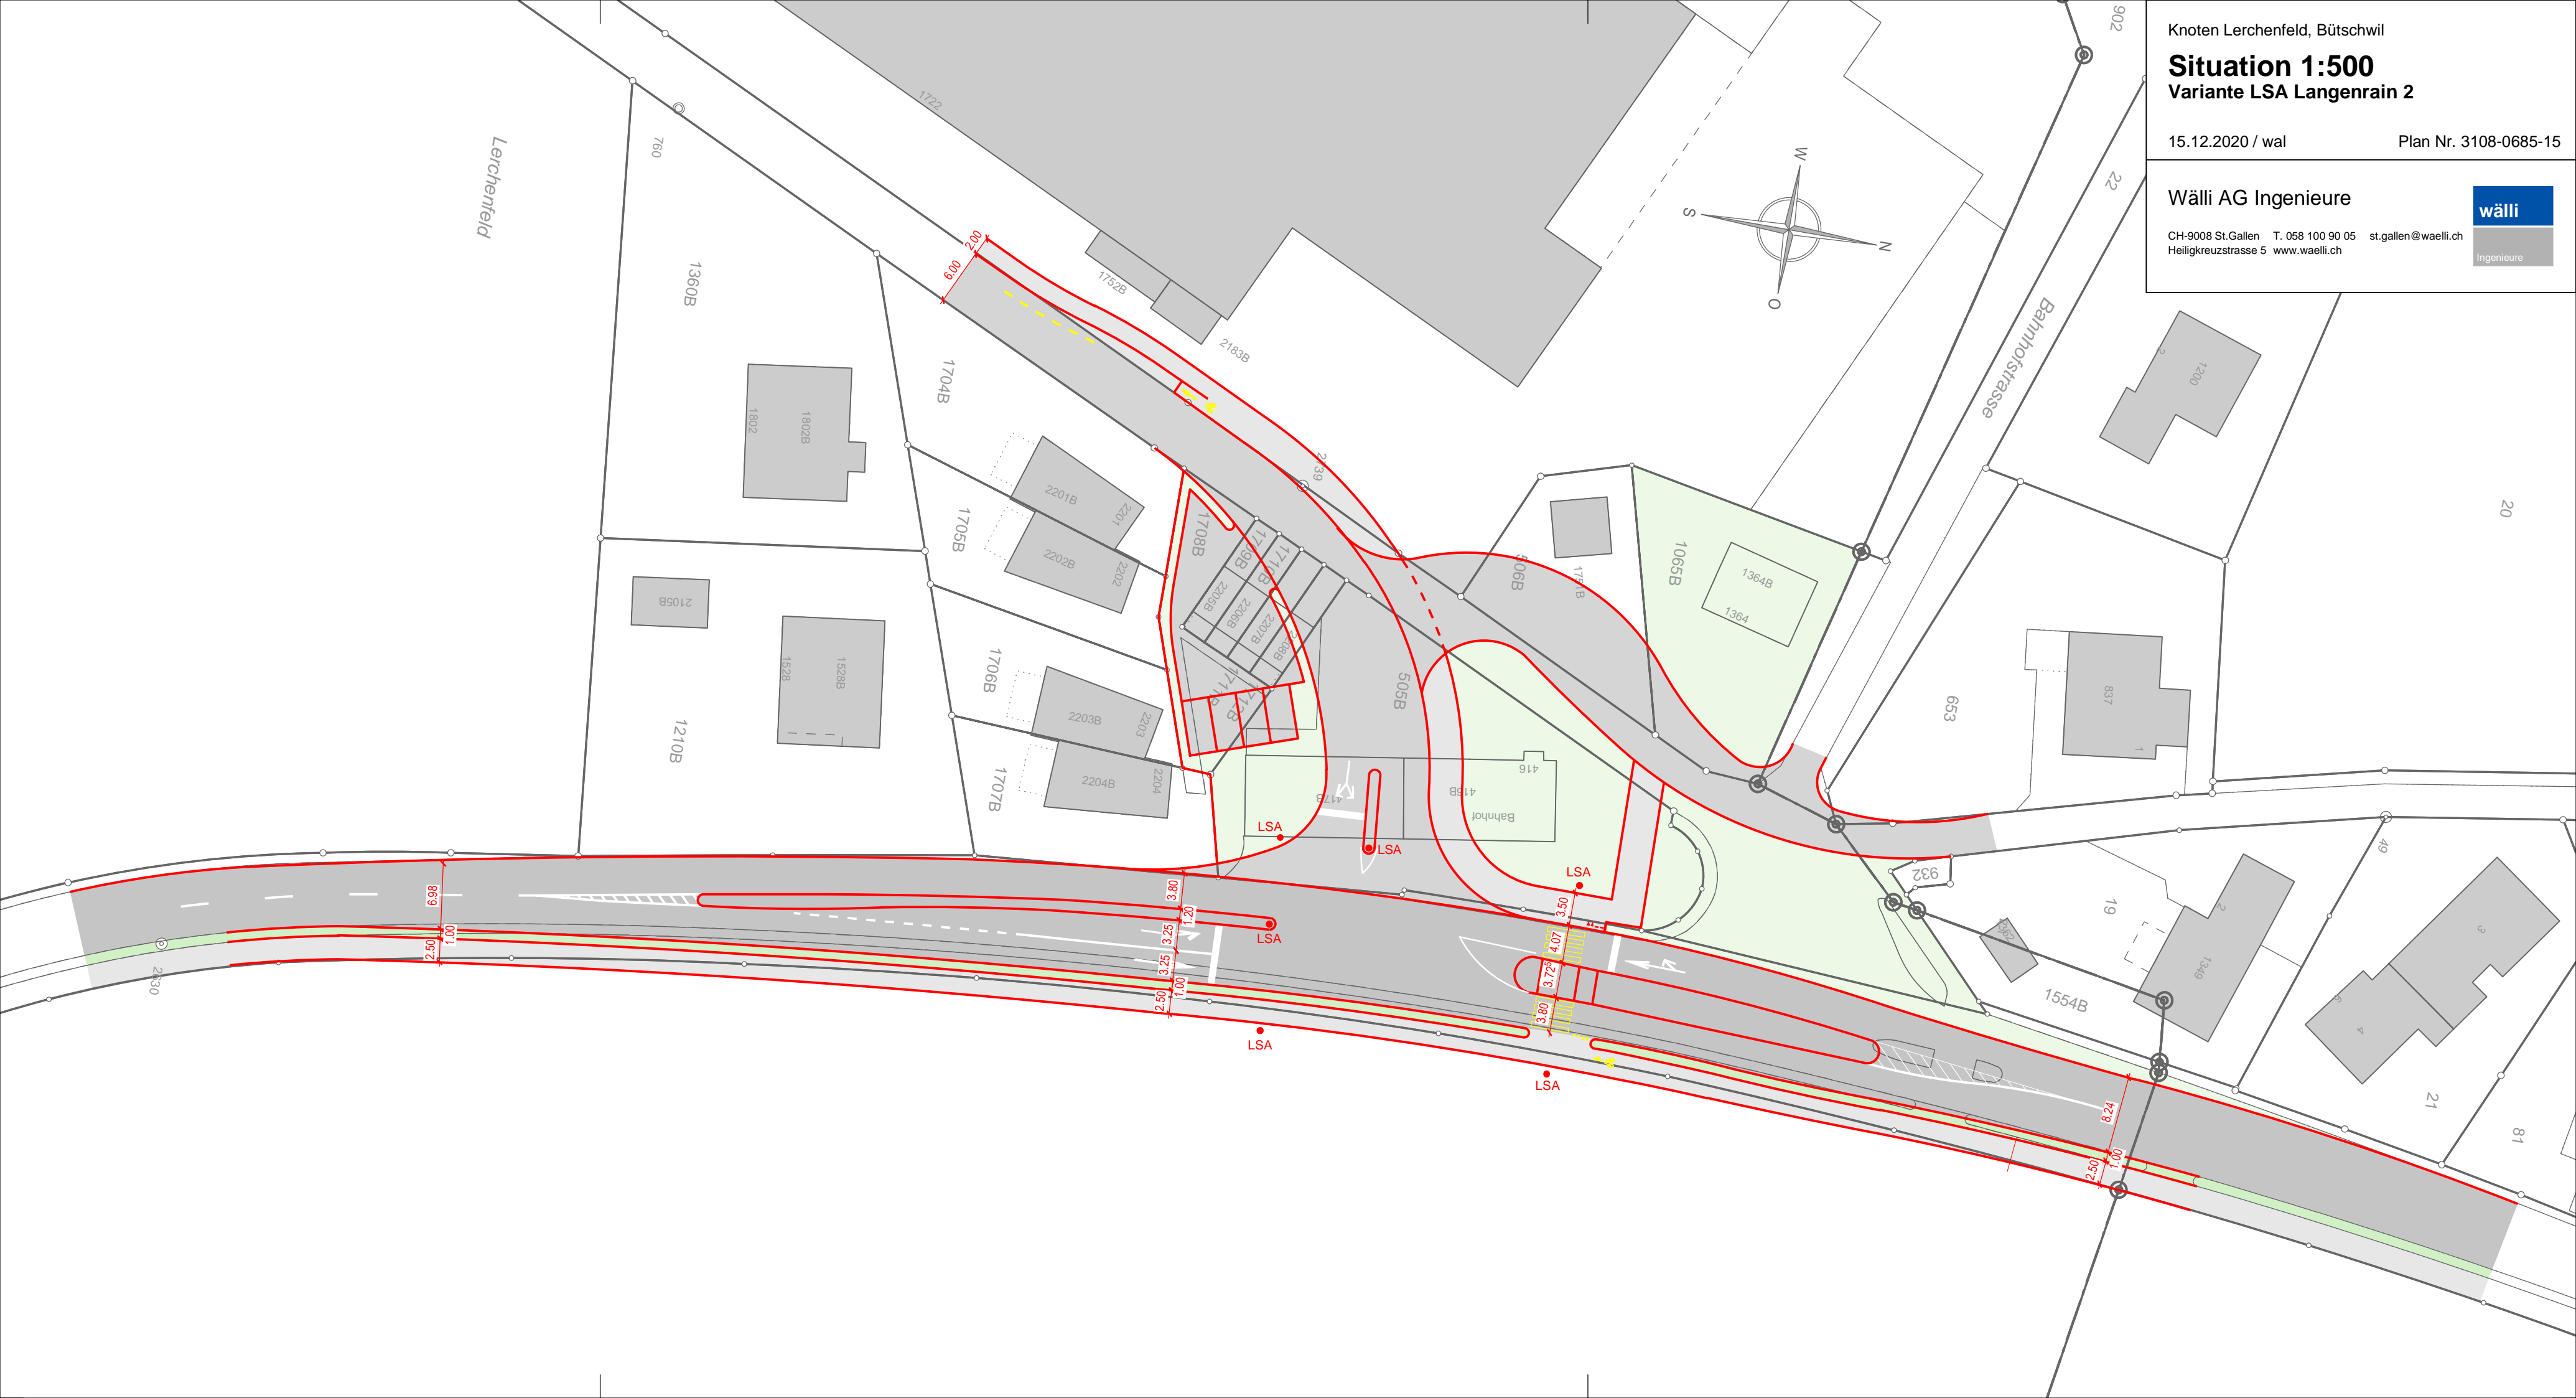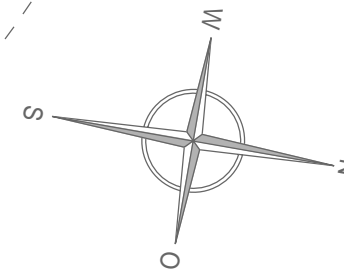

# Situation 1:500



## Variante LSA Langenrain 2

Wälli AG Ingenieure

wälli

CH-9008 St.Gallen T. 058 100 90 05 st.gallen@waelli.ch  
Heiligkreuzstrasse 5 www.waelli.ch

Ingenieure

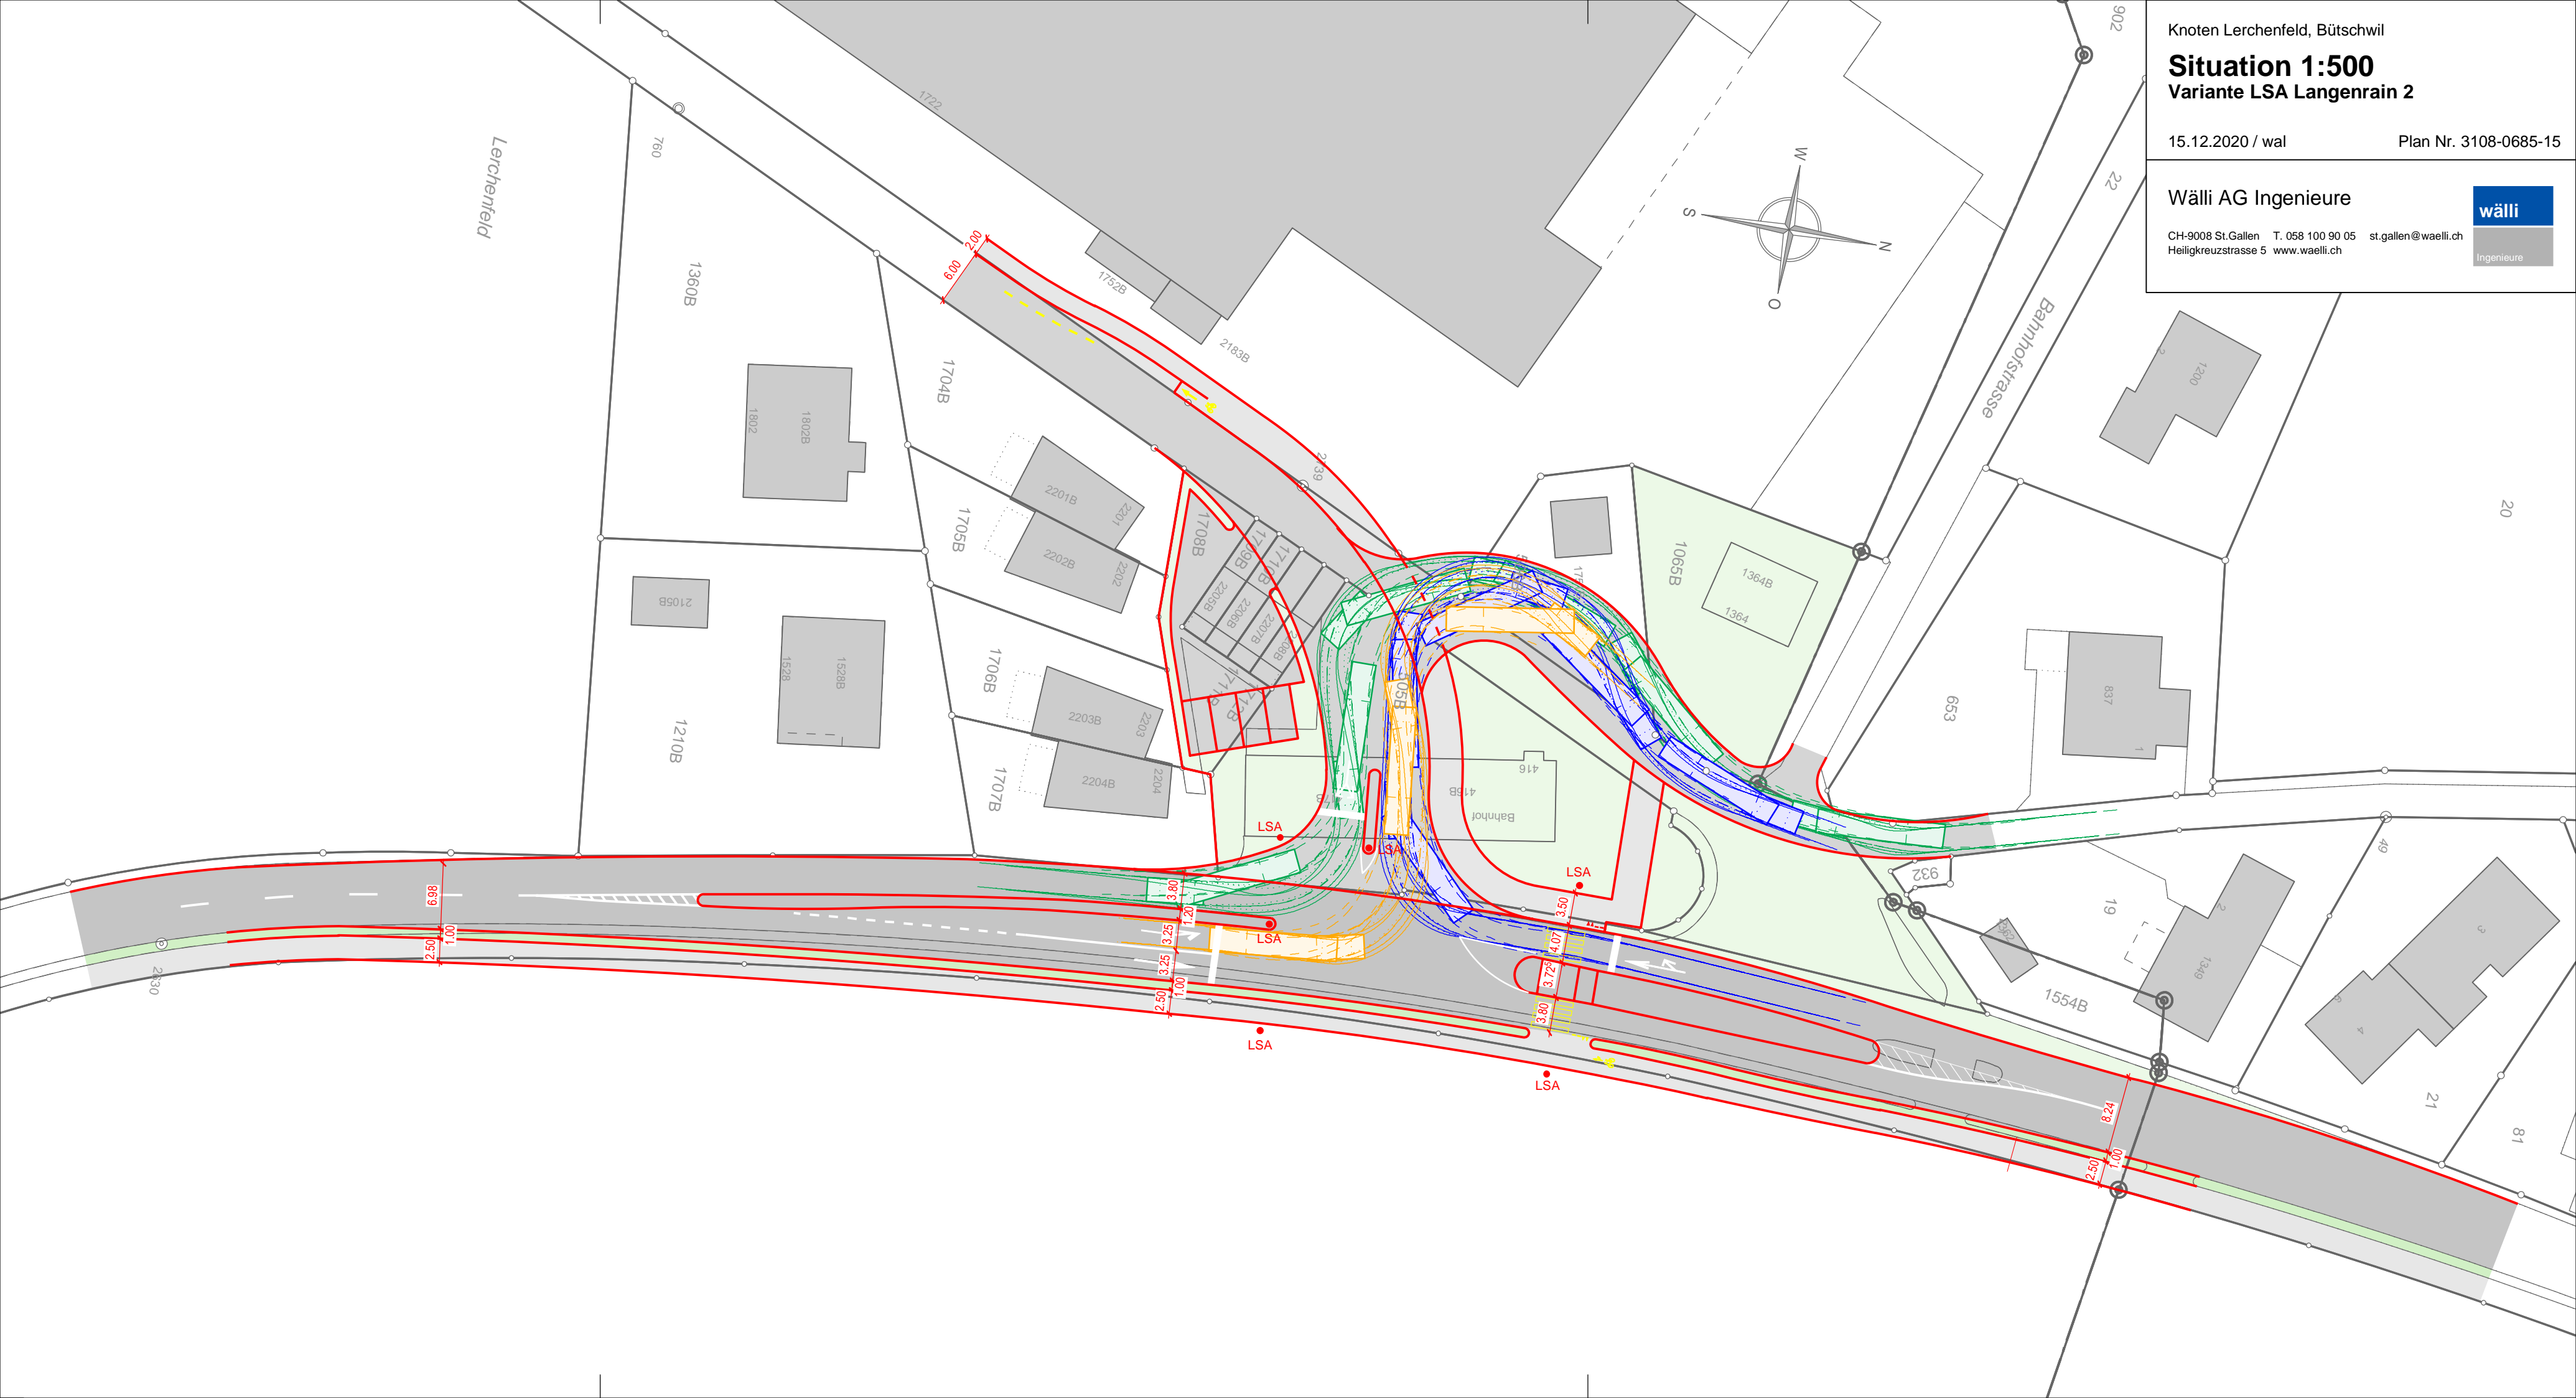
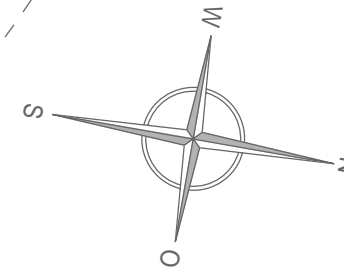


# Situation 1:500



## Variante LSA Langenrain 3



Wälli AG Ingenieure




CH-9008 St.Gallen T. 058 100 90 05 st.gallen@waelli.ch  
Heiligkreuzstrasse 5 www.waelli.ch

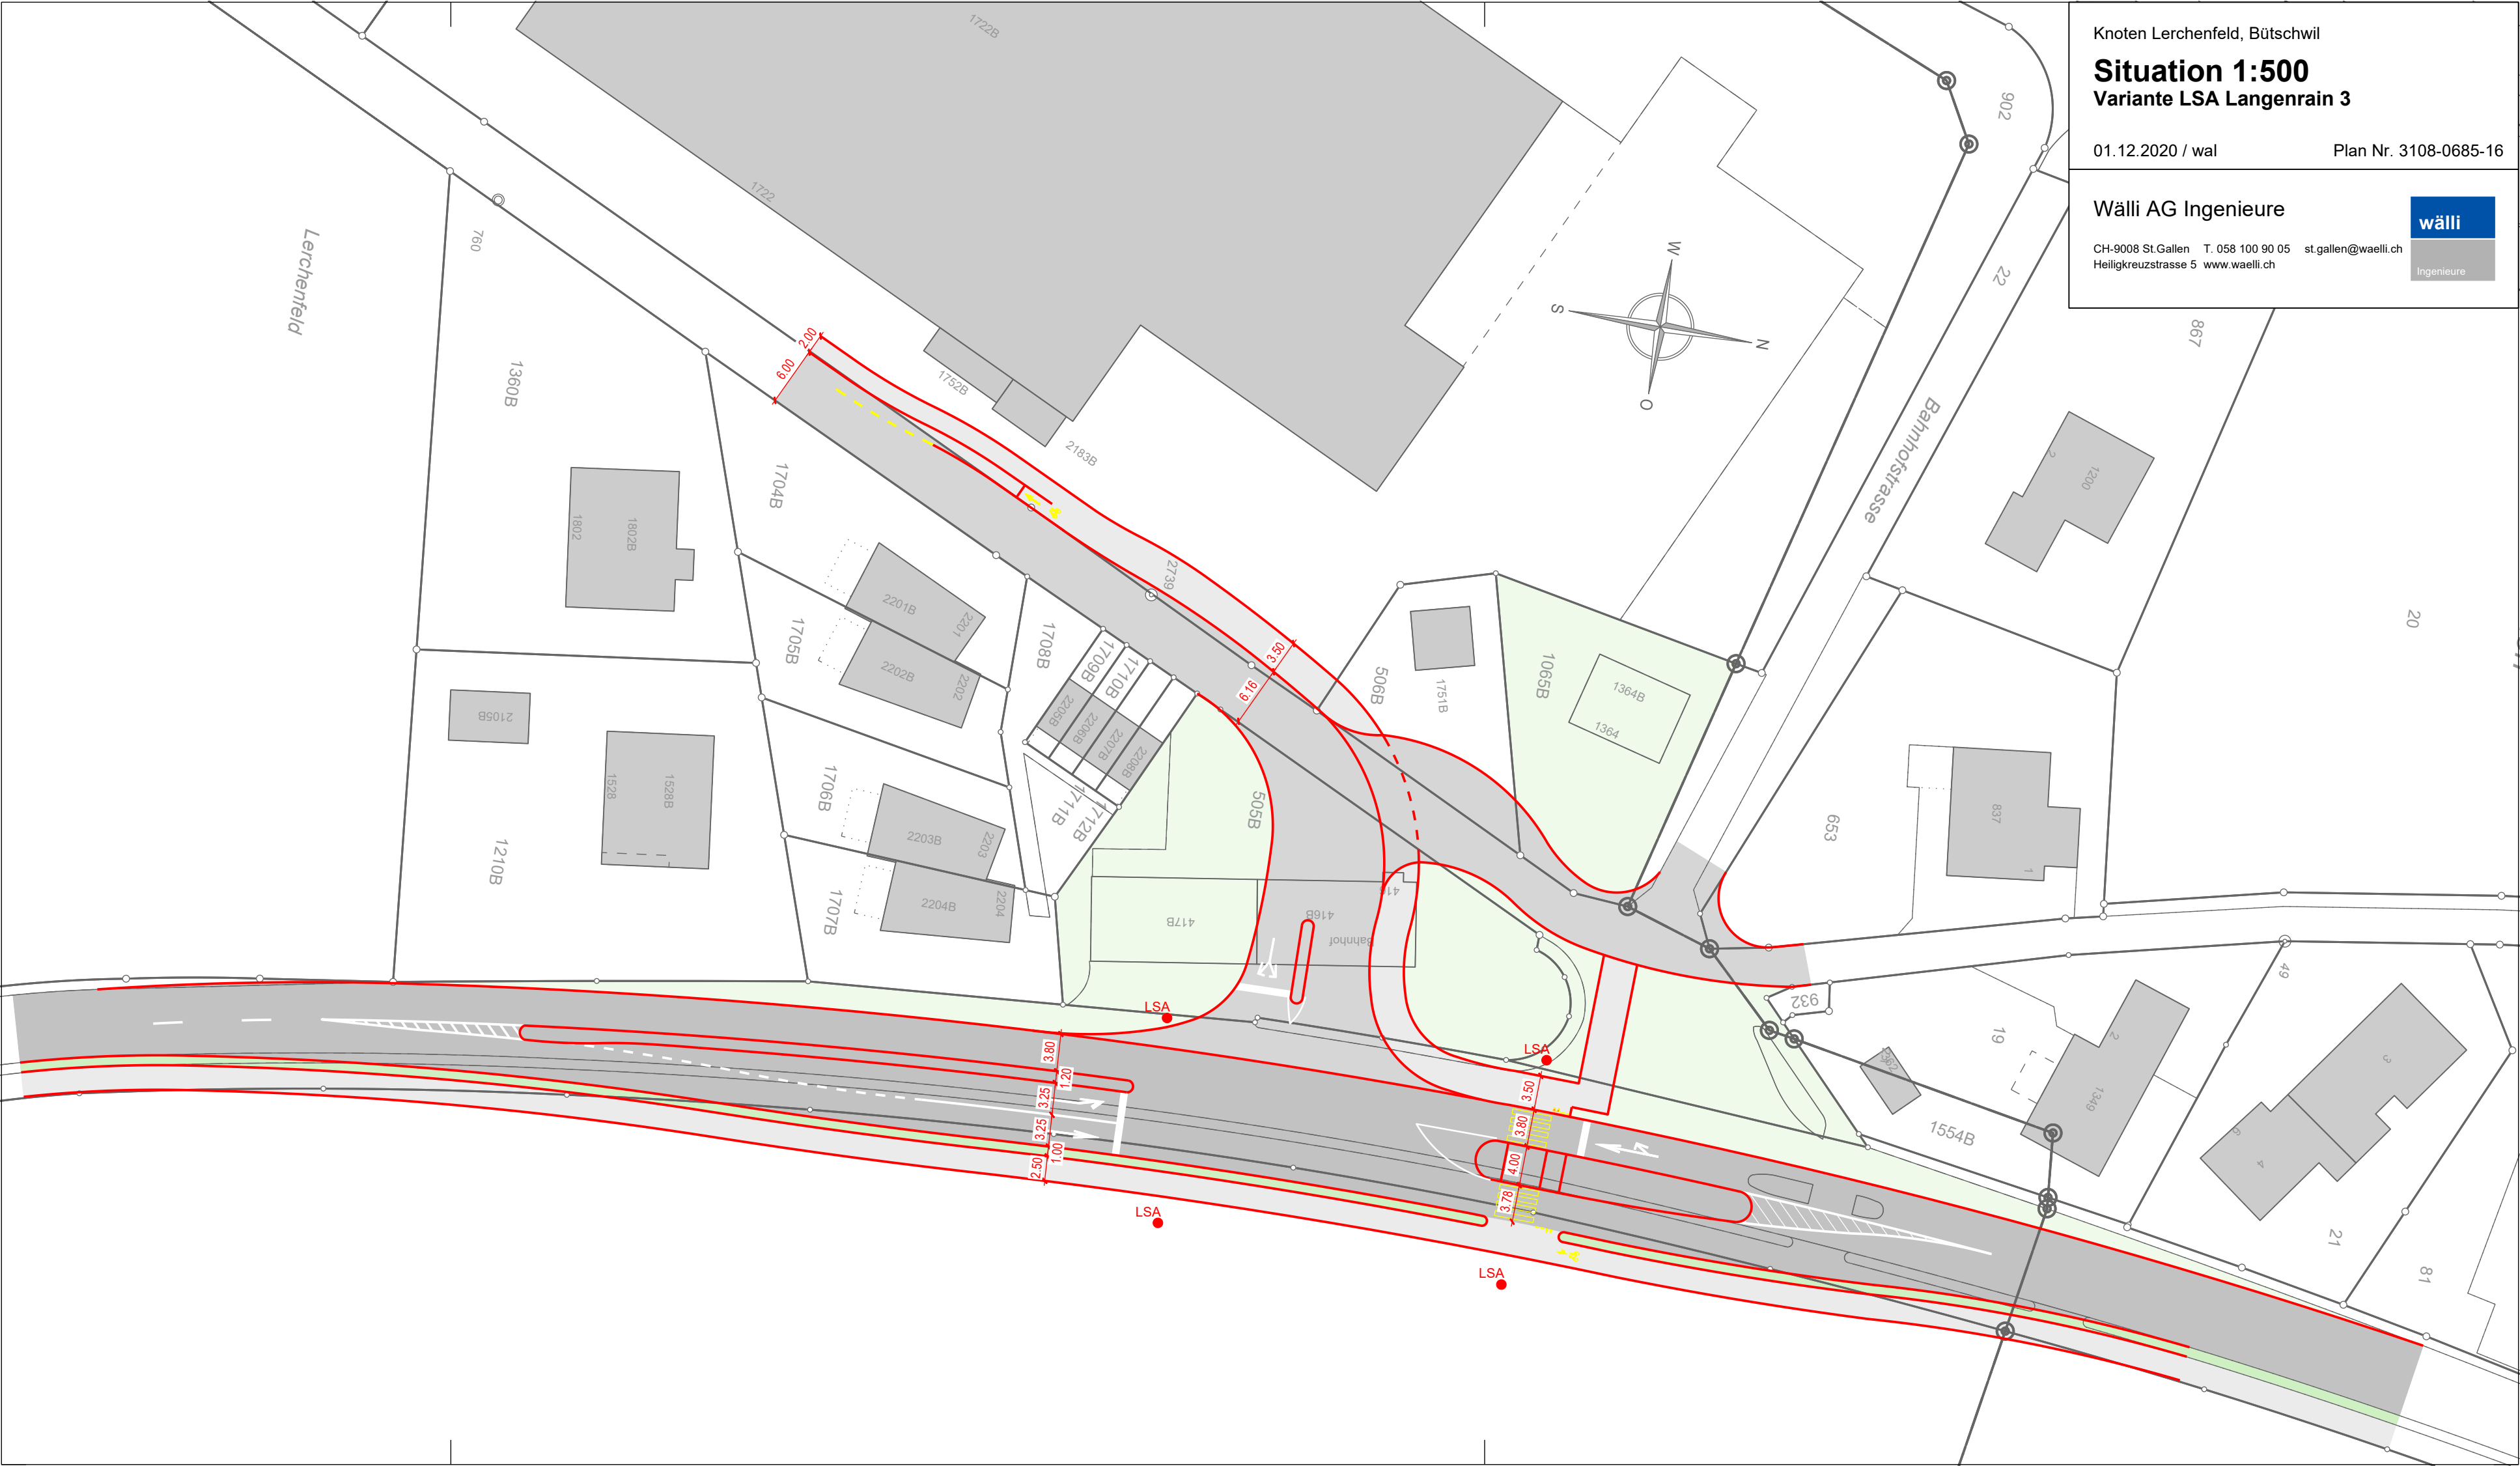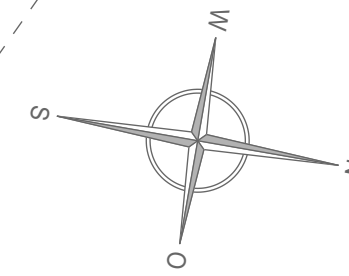



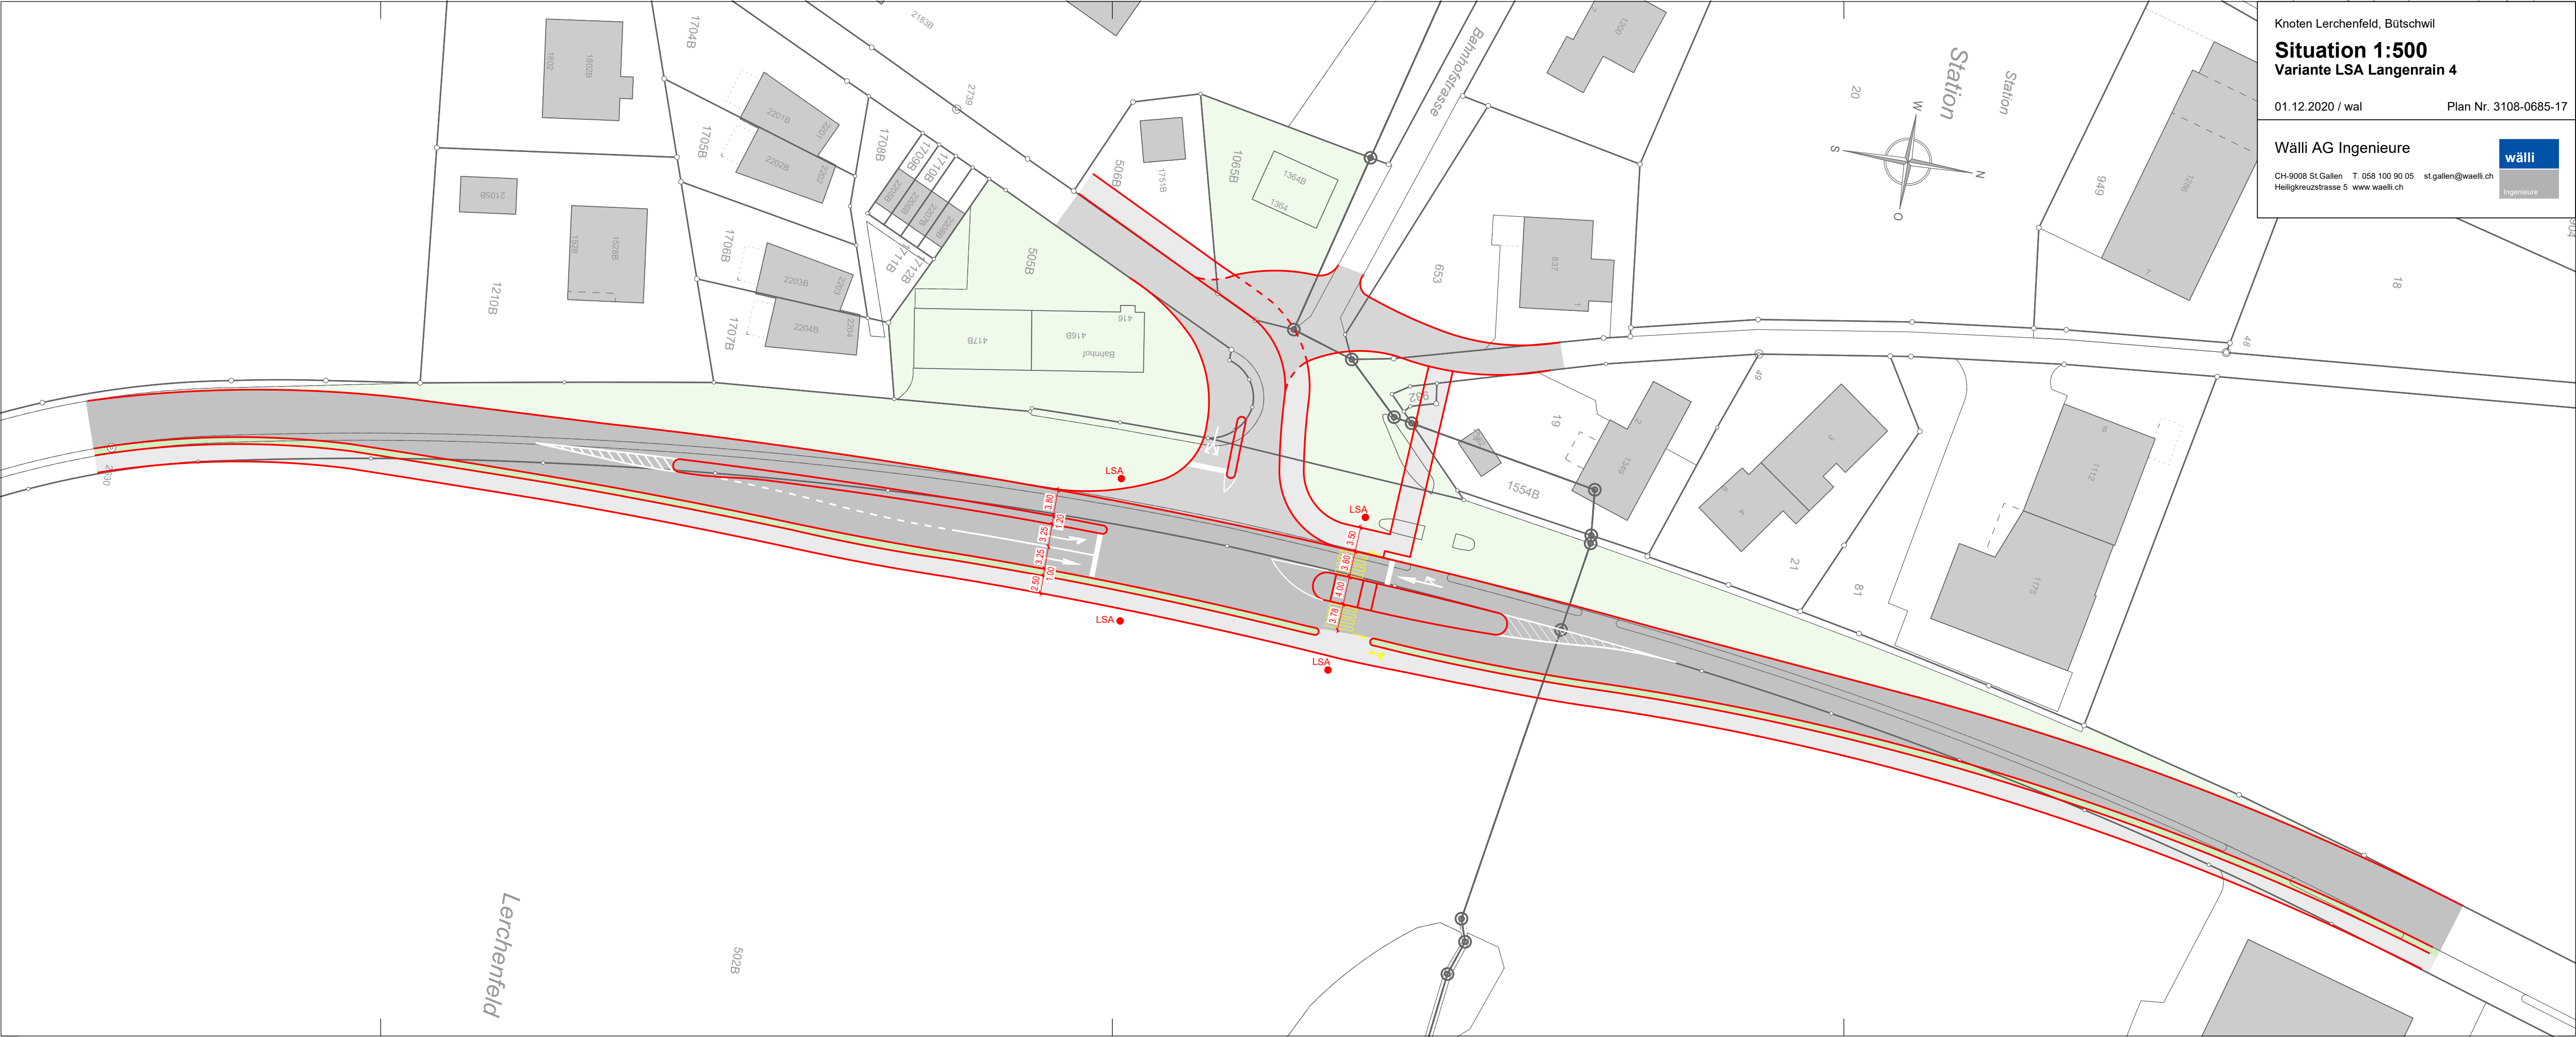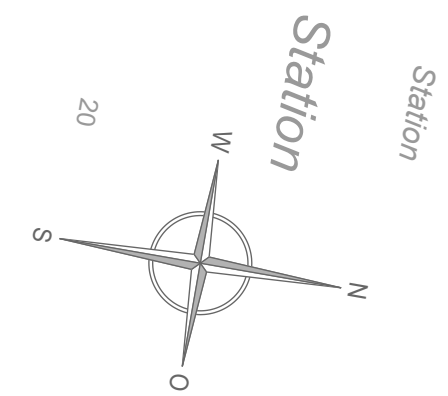

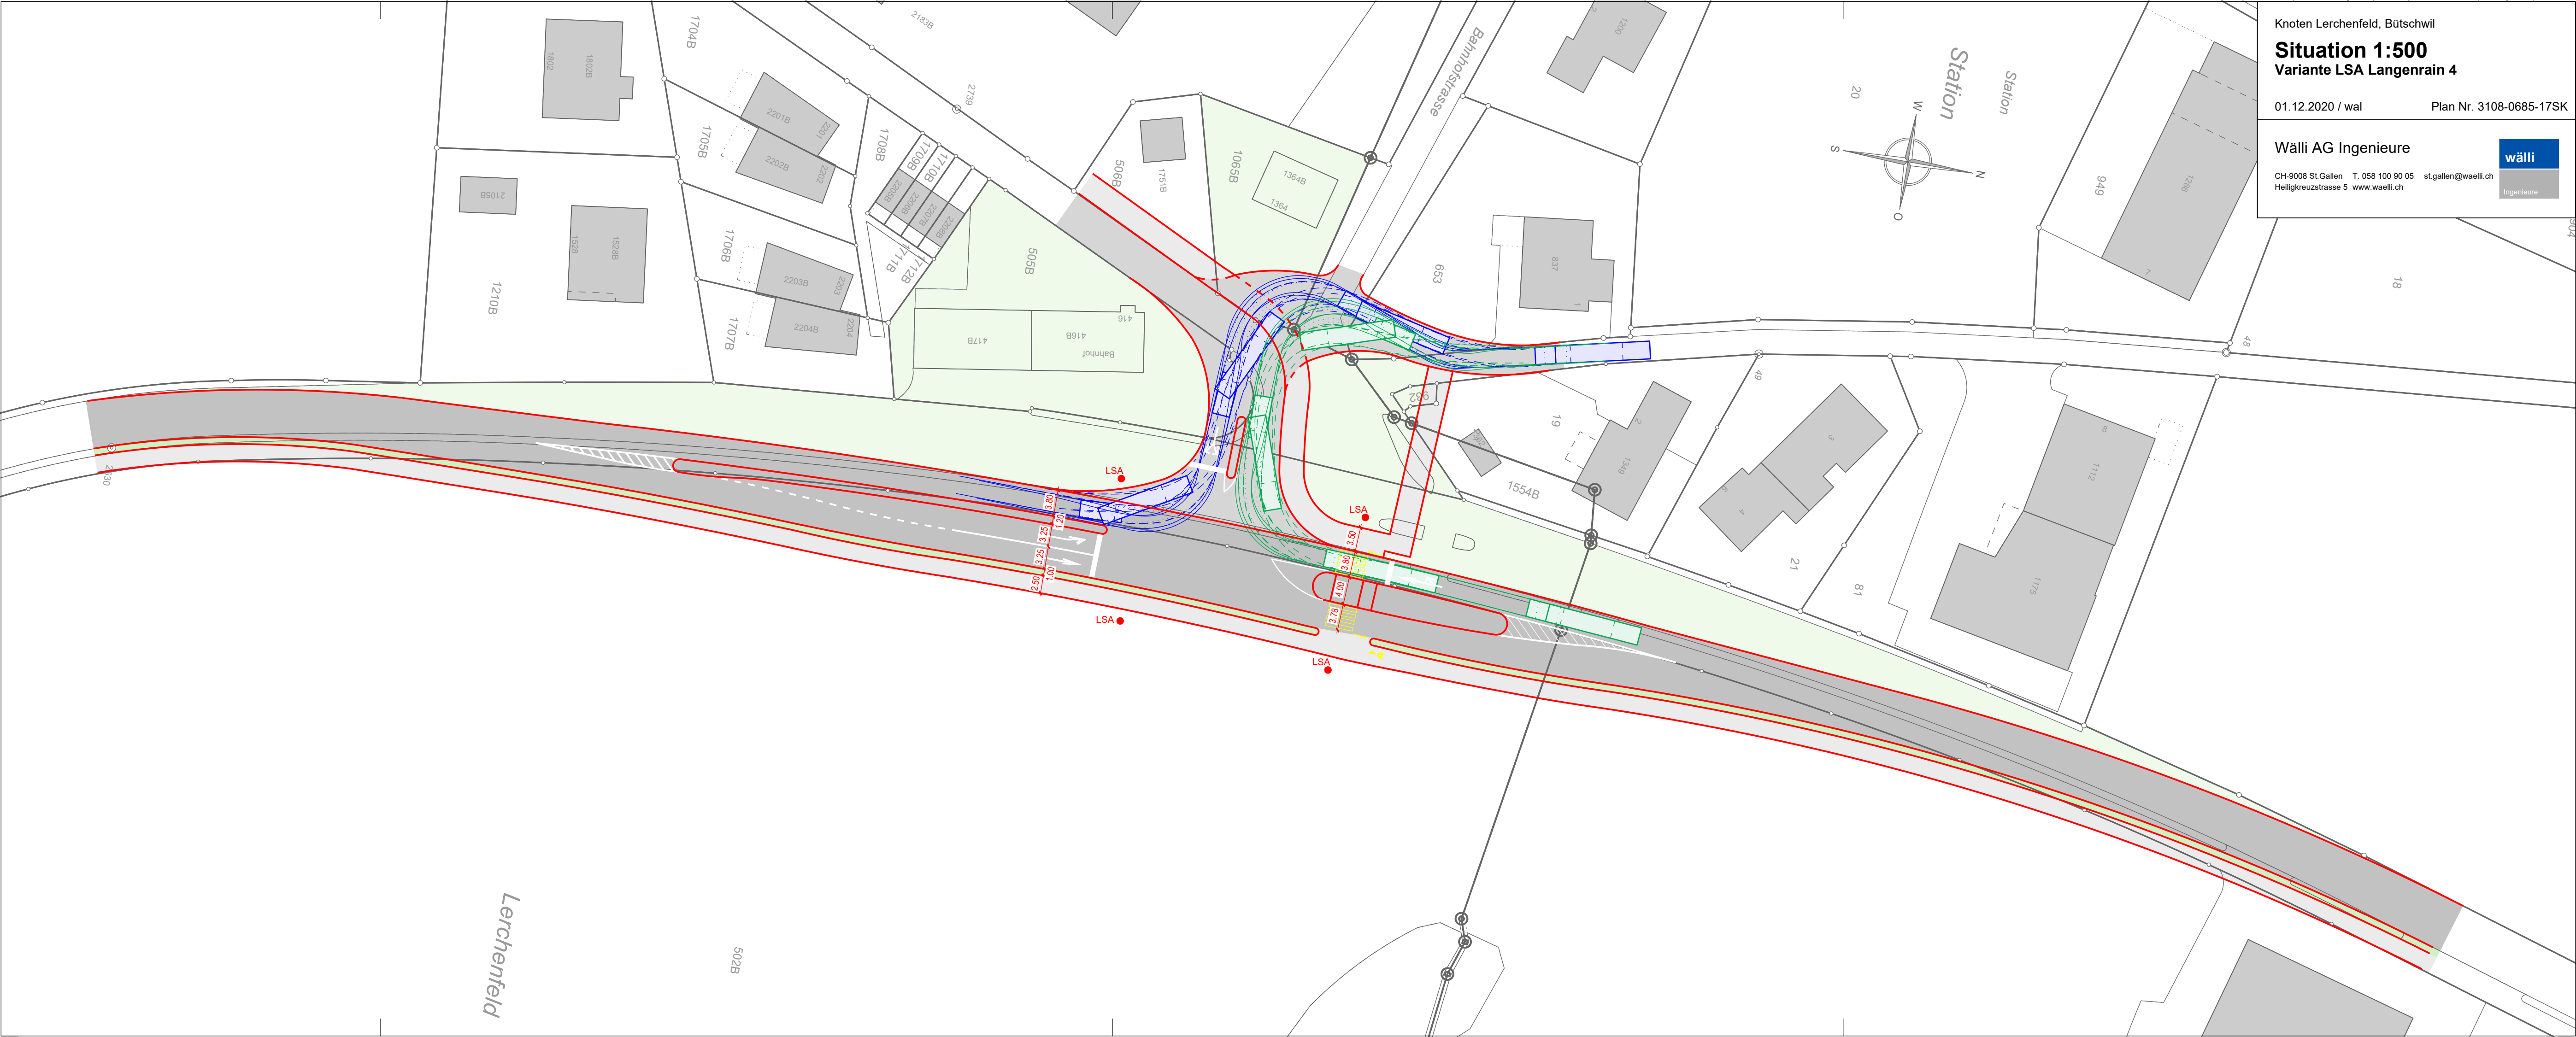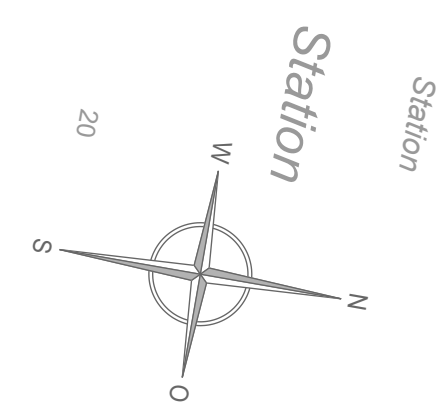

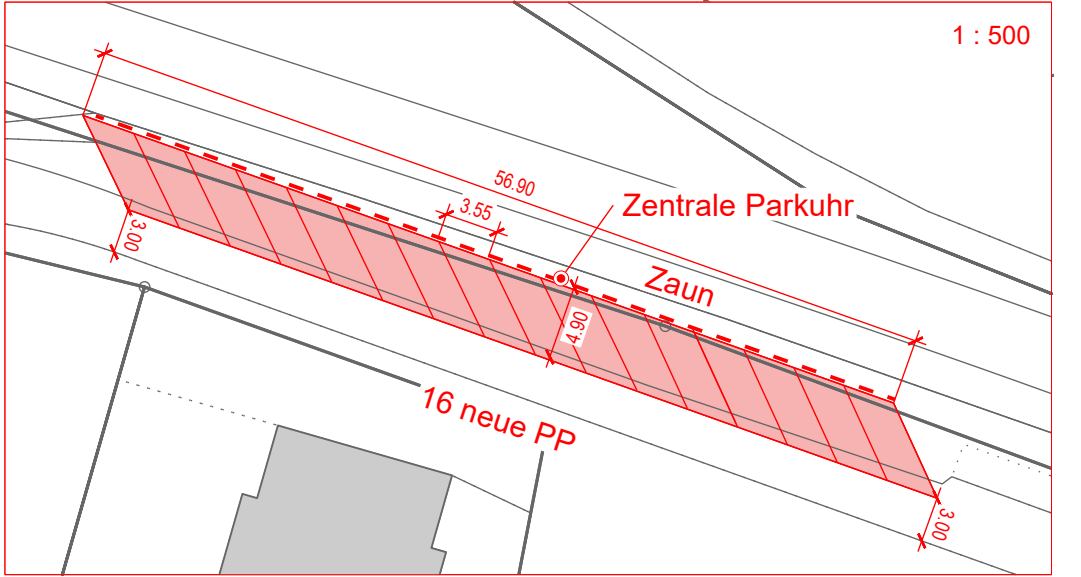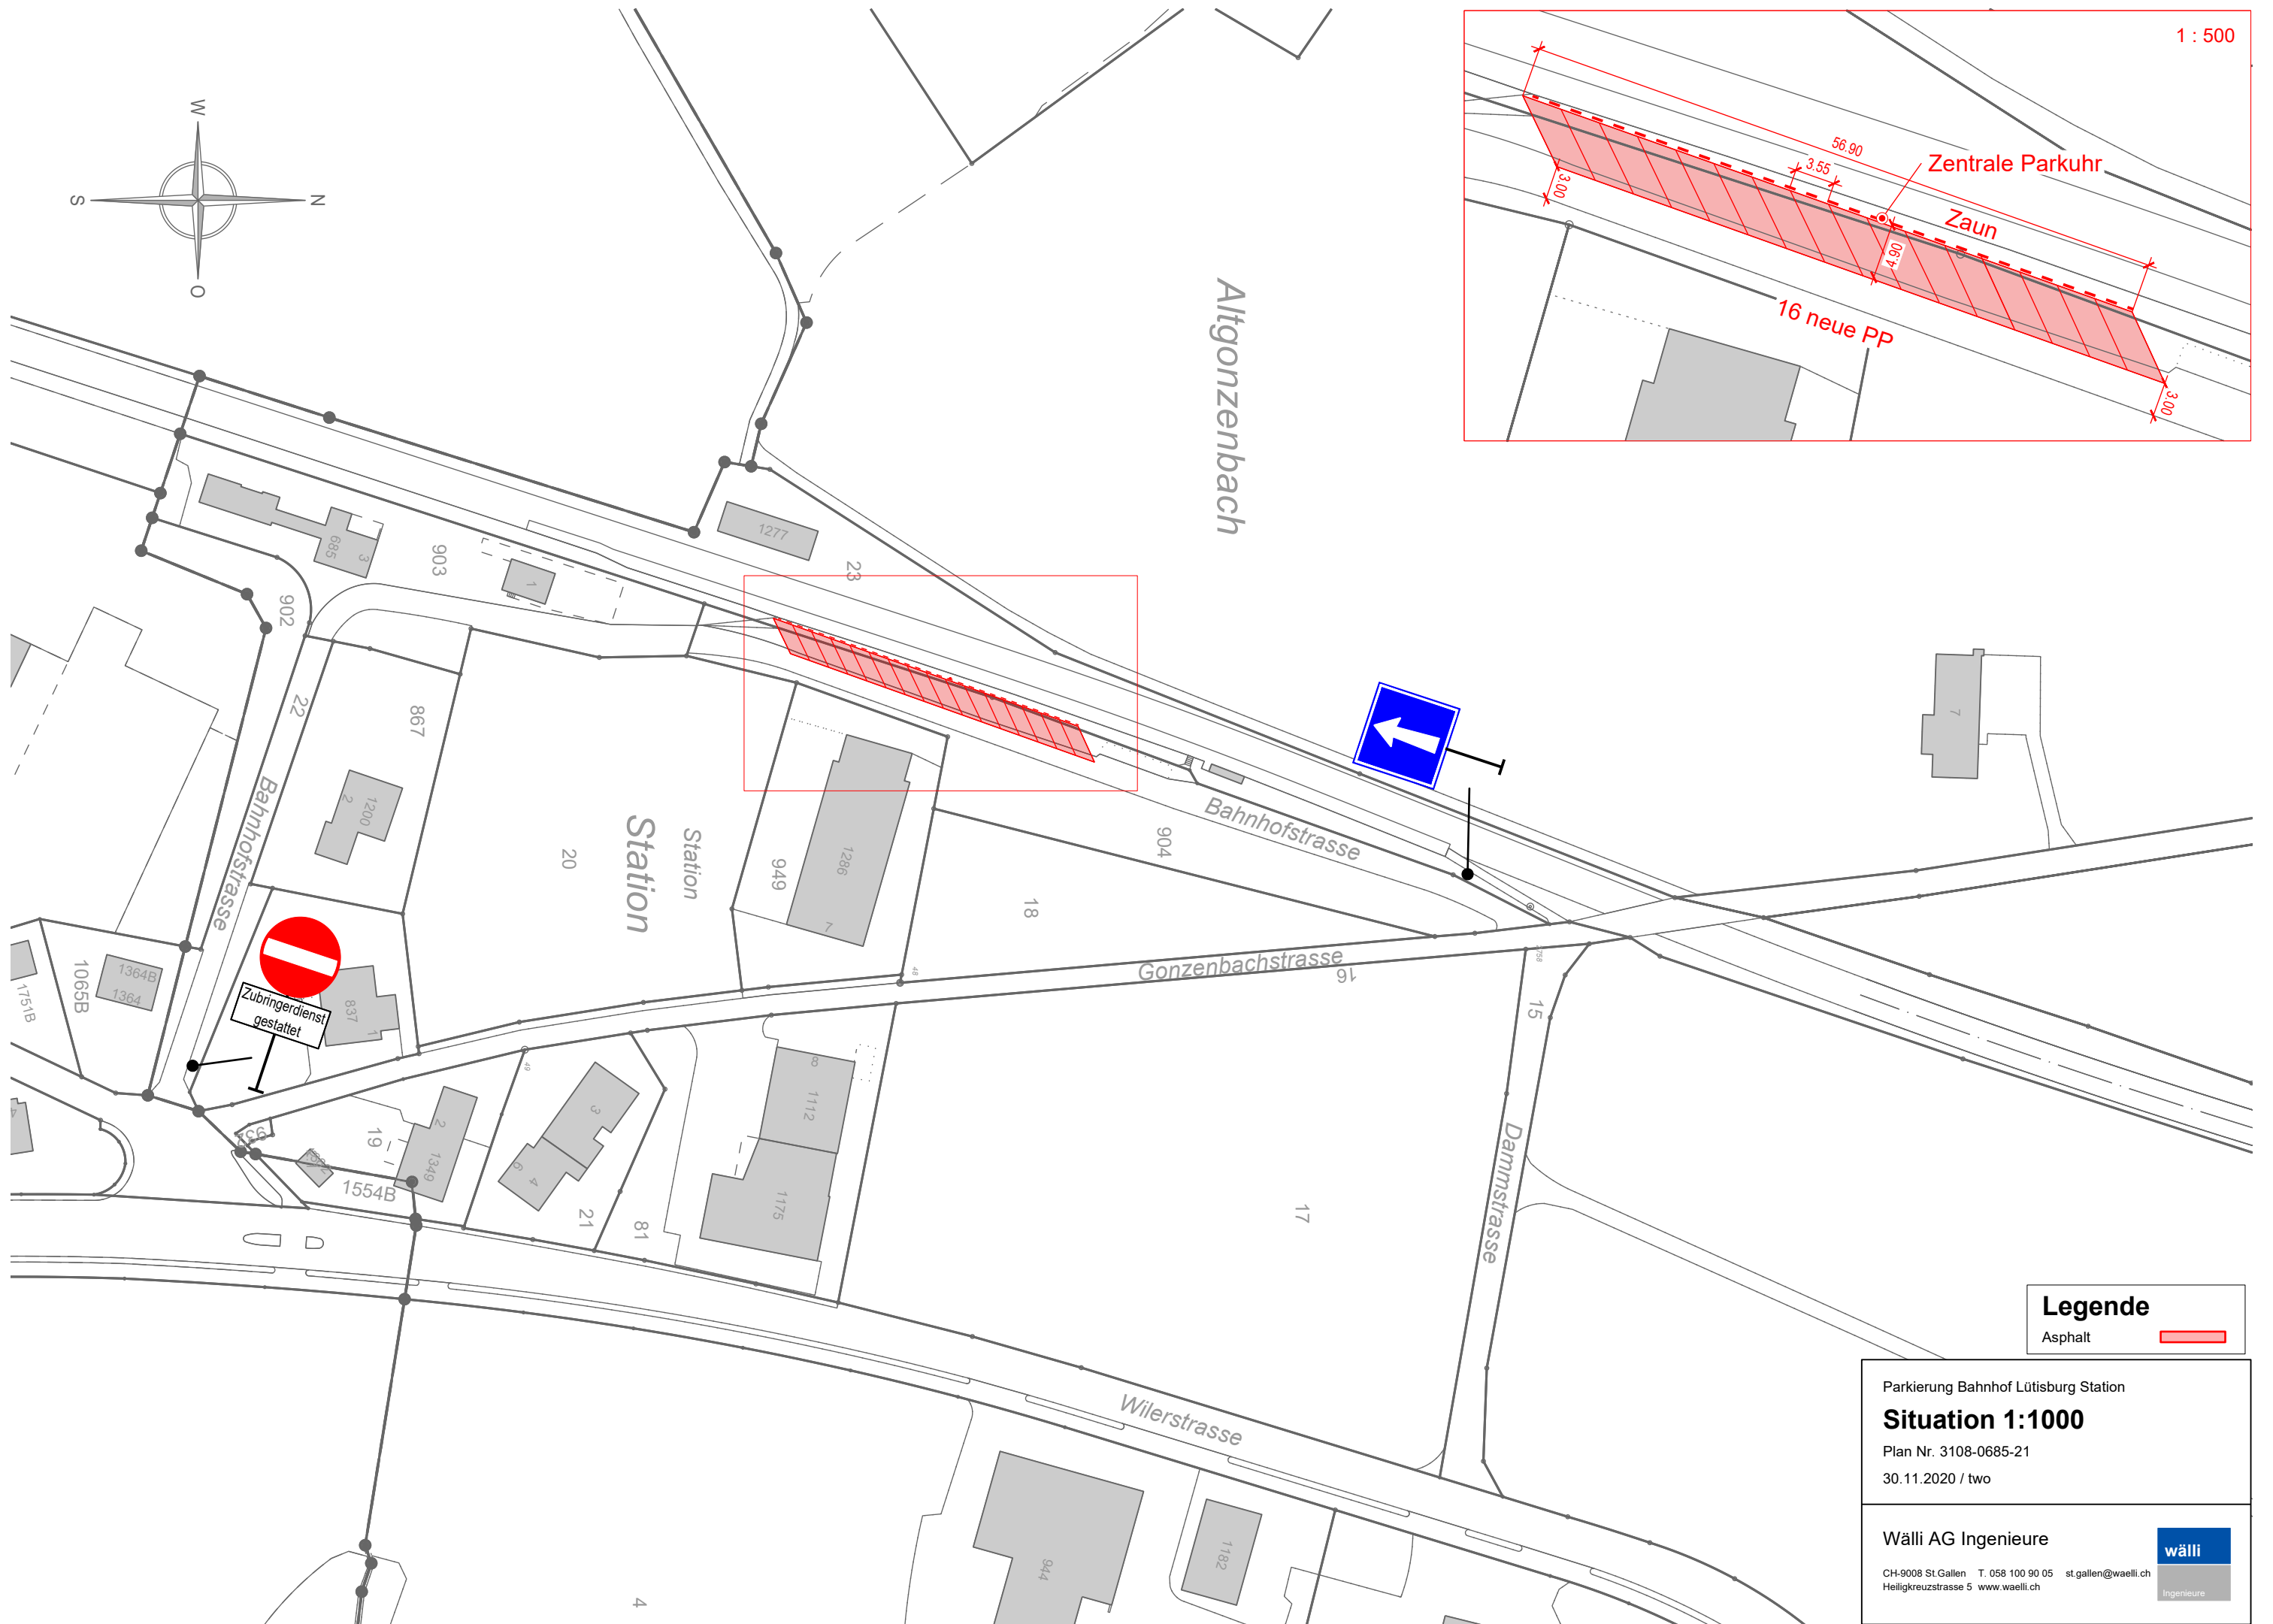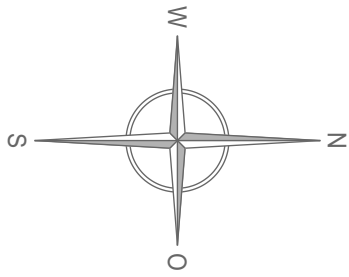

**Legende**  
Asphalt

Parkierung Bahnhof Lütisburg Station  
**Situation 1:1000**  
Plan Nr. 3108-0685-21  
30.11.2020 / two

Wälli AG Ingenieure   
CH-9008 St.Gallen T. 058 100 90 05 st.gallen@waelli.ch  
Heiligkreuzstrasse 5 www.waelli.ch